
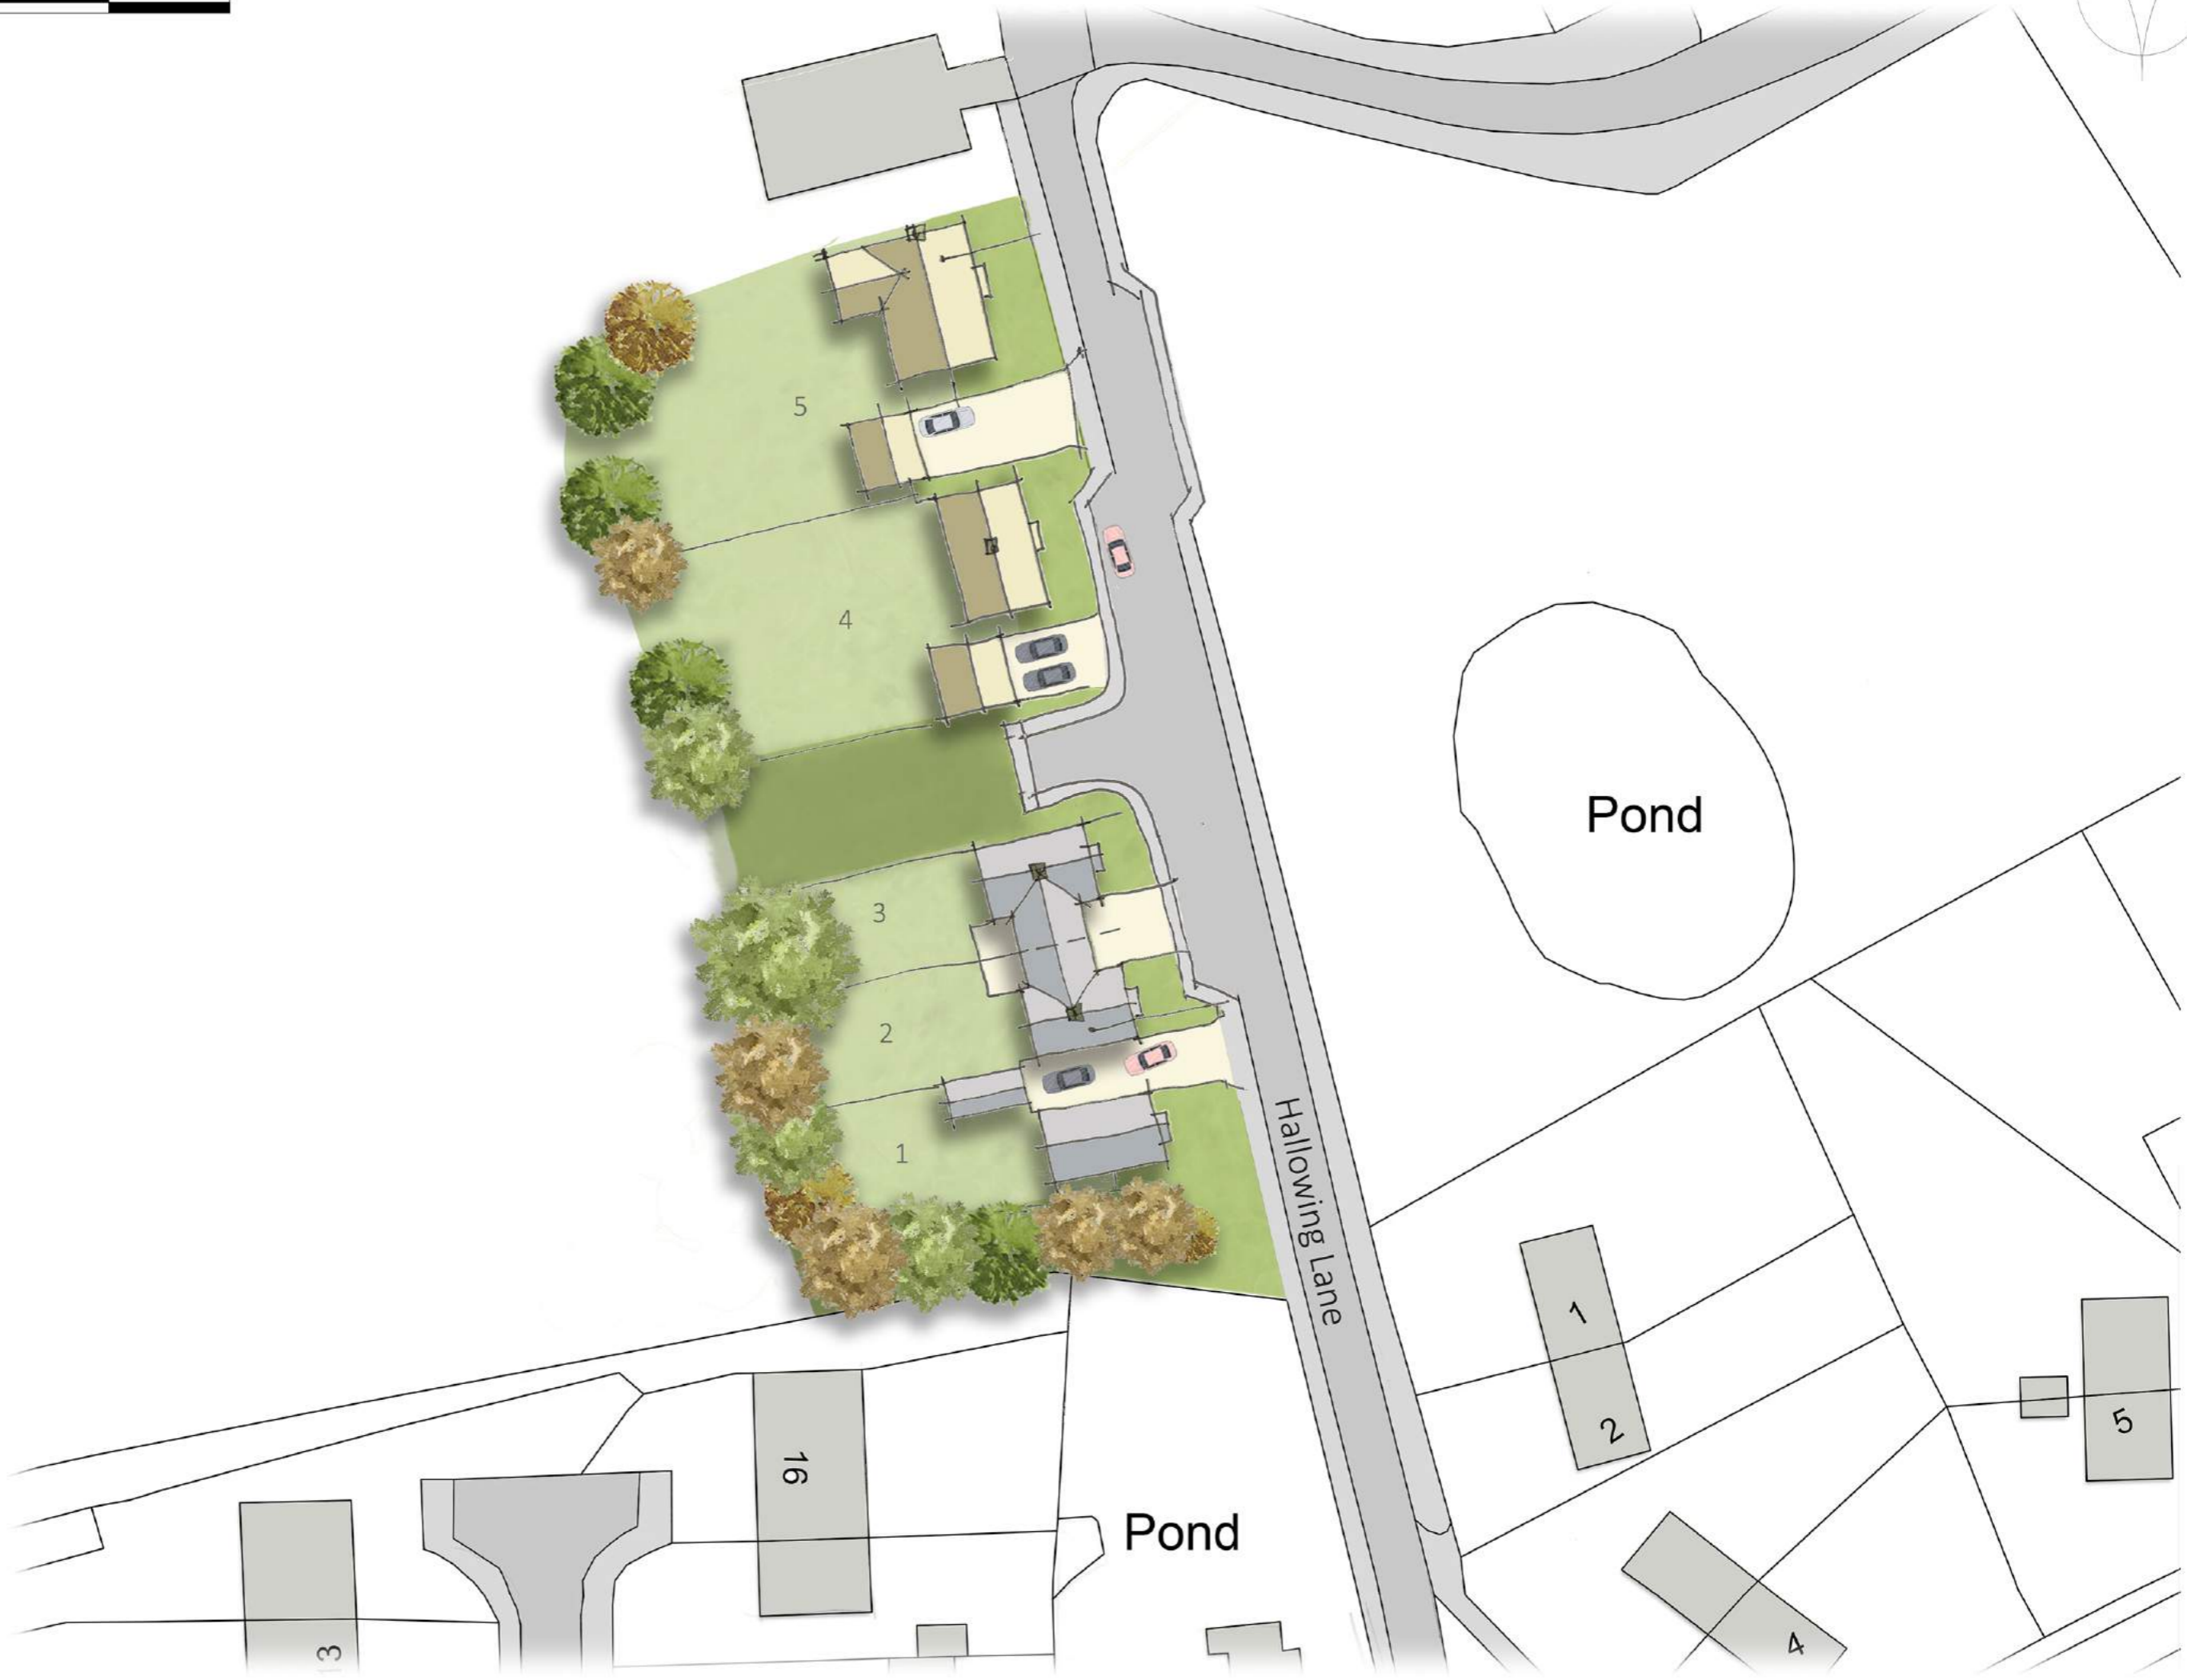


0m 10m 20m 30m 40m

Scale 1:500 @ A3

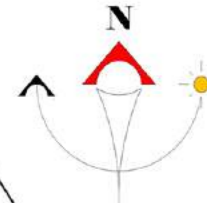

073-18-0102_P1
Site Plan
Great Moulton
11/12/18

WT Design Ltd
Architectural Consultants

