


PROPOSED: SITE PLAN (INDICATIVE)

Land between Altersea and Norton Lodge, Norton Subcourse, Norfolk, NR14 6RS

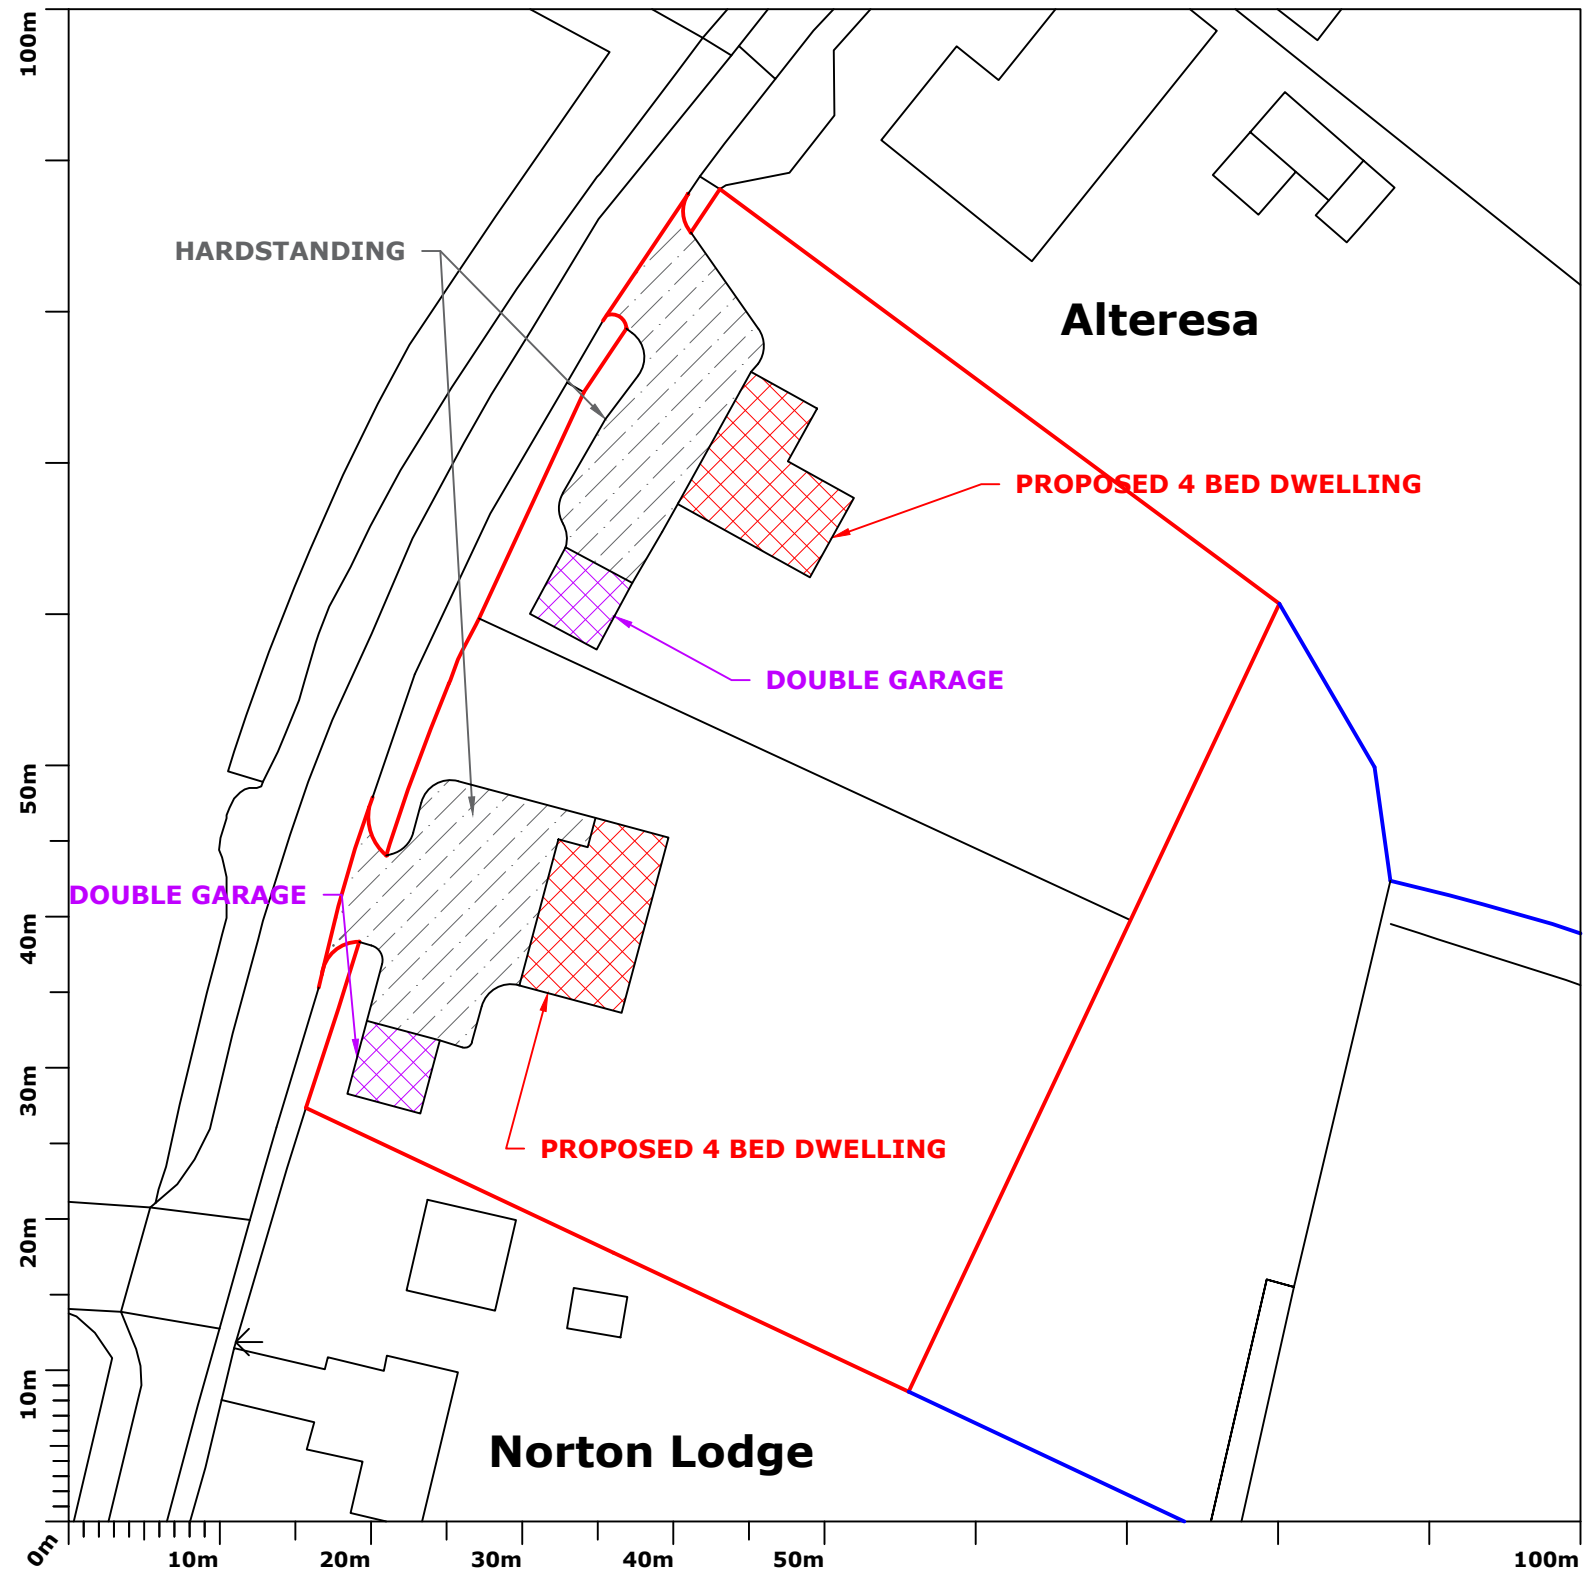

Ordnance Survey®  
Ukmapcentre.com

Serial number: 258018  
© Crown copyright and database right 2022  
Ordnance Survey licence 100048957  
Reproduction in whole or in part is prohibited  
without the prior permission of Ordnance Survey



The Furnace  
The Maltings  
Princes Street  
Ipswich  
Suffolk  
IP1 1SB

t: 01473 407911  
e: enquiries@planningdirect.co.uk  
w: planningdirect.co.uk

<b>TITLE:</b> Proposed: Site Plan		
<b>DATE:</b> 17/02/23		
<b>REF:</b> 2257	<b>DRAWING:</b> 03	<b>REVISION:</b> 3
<b>SCALE:</b> 1:500		<b>SHEET SIZE:</b> A3
<b>DRAWN BY:</b> AW		<b>CHECKED BY:</b> JC
<b>CONTACT:</b> technical@planningdirect.co.uk		

CLIENT: Wayne Gaze  
APPLICATION SUMMARY:  
Outline planning application (all matters reserved) proposing the erection of two self-build dwelling on land to the east of Croft Road, Norton Subcourse, Norfolk.

KEY:	
	Site boundary
	Curtilage of owned property
	Indicative Dwelling Footprint
	Indicative 5 x 5m Double Garage
	Indicative Hardstanding

NOTES:  
• Existing trees around proposed development site are indicative

DWELLING FOOTPRINT: 160m <sup>2</sup>
BUILDING FOOTPRINT: 210m <sup>2</sup>
SITE AREA: 2925m <sup>2</sup>