


Total no. of dwellings = 33

Red line area = 2.40 Hectares

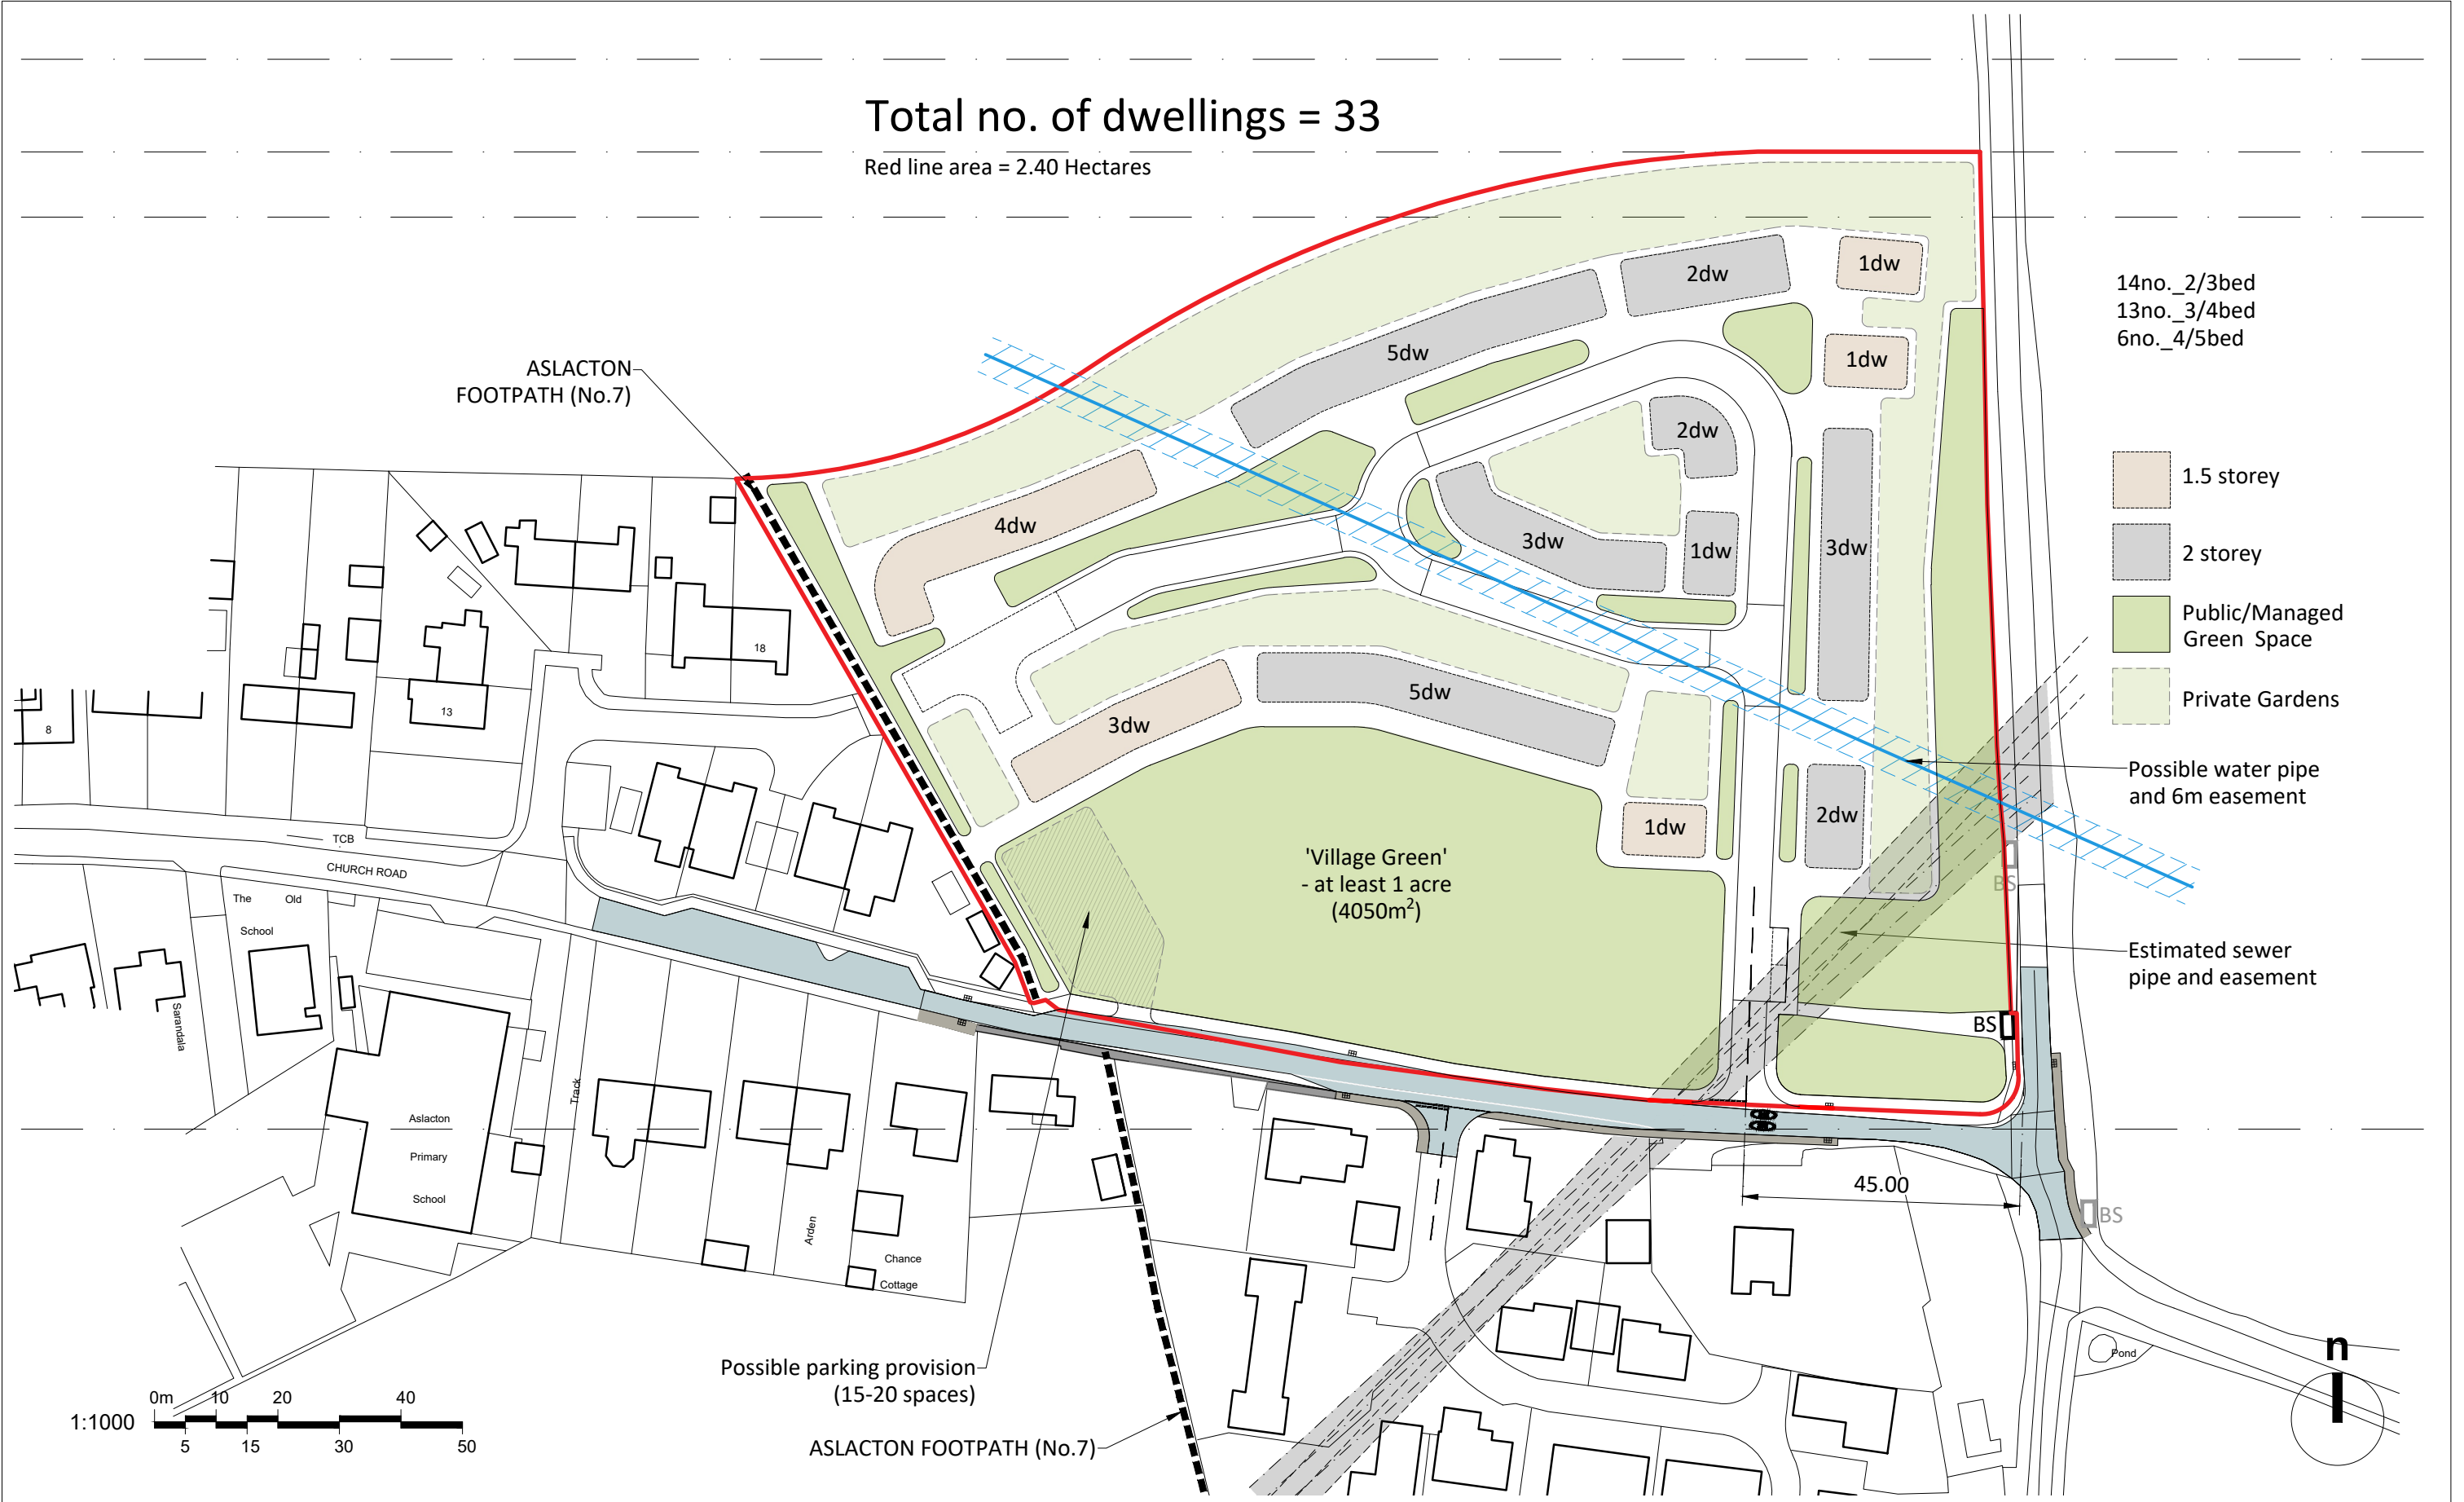

14no. 2/3bed  
13no. 3/4bed  
6no. 4/5bed

- 1.5 storey
- 2 storey
- Public/Managed Green Space
- Private Gardens

Possible water pipe and 6m easement

Estimated sewer pipe and easement

'Village Green'  
- at least 1 acre  
(4050m<sup>2</sup>)

Possible parking provision  
(15-20 spaces)

ASLACTON FOOTPATH (No.7)

**NOTES**  
All dimensions to be checked on site.  
All drawings to be read in conjunction with other contract documentation.  
Any discrepancies to be reported to the Contract Administrator before any work commences.  
© Copyright Bidwells LLP

client: Silverley Developments		drawn: EL		date: 13/04/22		scale @ A3	
project: Church Road, Aslacton		chk'd: gm		status: PRELIMINARY		1:1000	
discipline: ARCHITECTURE				rev: P05			
project no. 70559		dwg no. DR-A-1000					

**BIDWELLS**  
Trumpington Road  
Cambridge CB2 9LD  
t: 01223 841841  
f: 01223 845150  
bidwells.co.uk

rev.	date	description	drn	chk'd