
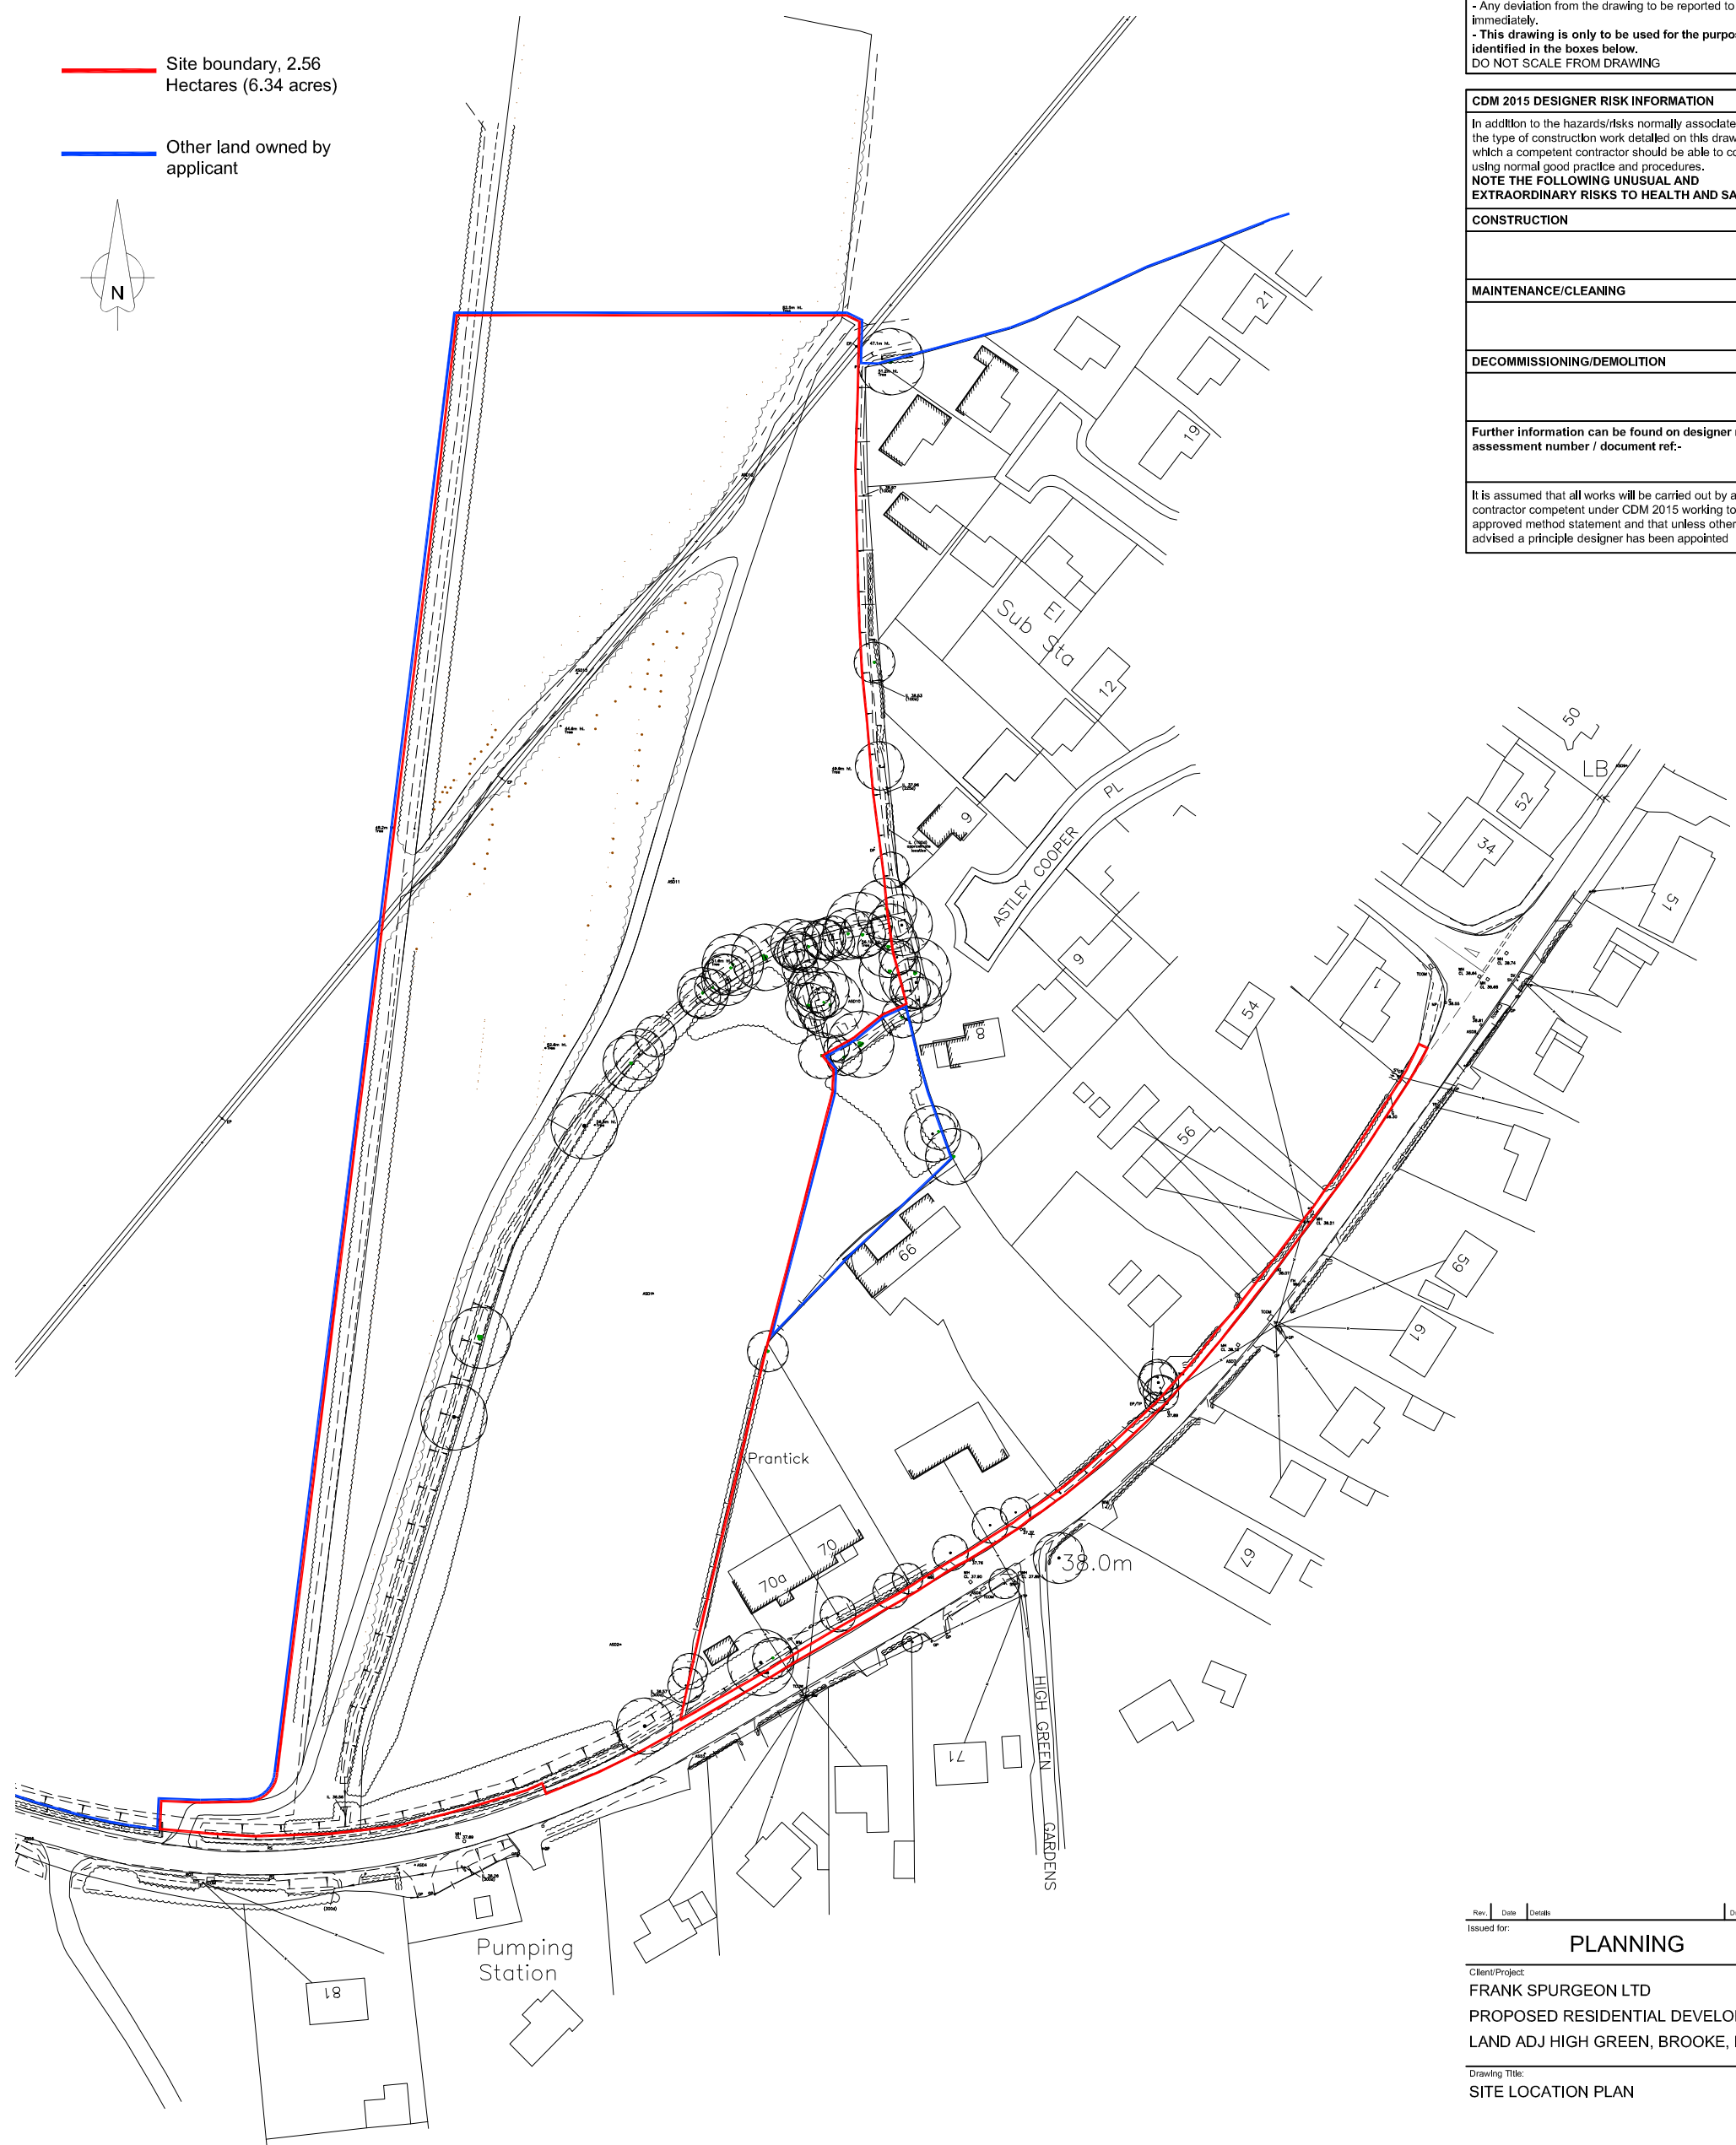


DRAWING NOTE
 - This drawing must not be reissued, loaned or copied without the written consent of Durrants.
 - All errors, omissions, discrepancies should be reported to Durrants immediately.
 - All dimensions to be checked before site fabrication by the contractor, his sub-contractor or supplier.
 - Any deviation from the drawing to be reported to Durrants immediately.
 - **This drawing is only to be used for the purpose identified in the boxes below.**
DO NOT SCALE FROM DRAWING

CDM 2015 DESIGNER RISK INFORMATION
In addition to the hazards/risks normally associated with the type of construction work detailed on this drawing which a competent contractor should be able to control using normal good practice and procedures. NOTE THE FOLLOWING UNUSUAL AND EXTRAORDINARY RISKS TO HEALTH AND SAFETY:-
CONSTRUCTION
MAINTENANCE/CLEANING
DECOMMISSIONING/DEMOLITION
Further information can be found on designer risk assessment number / document ref:-
It is assumed that all works will be carried out by a contractor competent under CDM 2015 working to an approved method statement and that unless otherwise advised a principle designer has been appointed

— Site boundary, 2.56 Hectares (6.34 acres)

— Other land owned by applicant

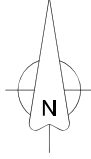

Rev.	Date	Details	Drawn	Checked

Issued for: **PLANNING**

Client/Project:
FRANK SPURGEON LTD
PROPOSED RESIDENTIAL DEVELOPMENT
LAND ADJ HIGH GREEN, BROOKE, NORWICH

Drawing Title:
SITE LOCATION PLAN

Drawn:	Checked:	Size:	Scale:	Date:
DJR	CH	A3	1:1250	MAY 19
Project No.	Drawing No.	Revision:		
302952	30-001			

DURRANTS BUILDING CONSULTANCY
 Pump Hill House,
 2b Market Hill,
 Diss, Norfolk, IP22 4JZ
 Tel: 01379 646603
 Mail: buildingconsultancy@durrants.com
 Website: www.durrantsbuildingconsultancy.com



SITE LOCATION PLAN
 Scale 1:1250

