


Issue Status		
This drawing is copyright. Only figured dimensions to be worked to.		
Revision	Drawn	Check
A	Amendments to highways and drainage	JM FH 08.03.23



- Key**
- 1B2P Semi Detached Bungalow
 - 1B2P Semi Detached Flat
 - 2B4P Detached Bungalow
 - 2B4P Terraced House
 - 3B5P Semi Detached House

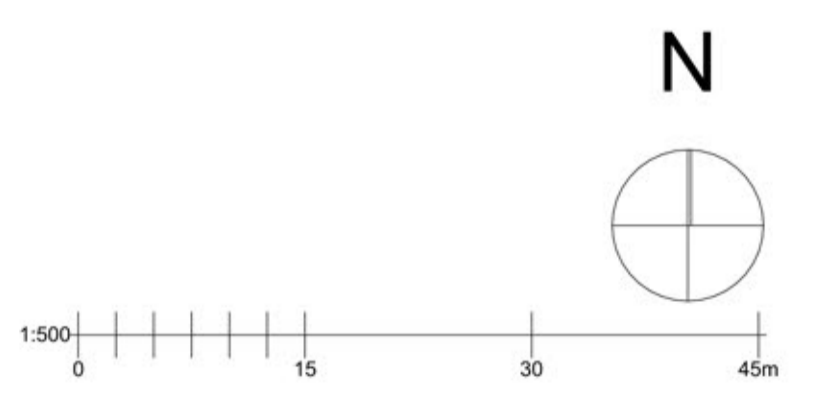

client Saffron Housing Trust Ltd.		
project Land off Kells Way Geldeston Norfolk		
drawing Illustrative Site Layout		
date March 2023	scale 1:500	sheet @ A1
drawn JMM	checked FIH	

BROWN & CO
ARCHITECTURE + PLANNING
www.brown-co.com

Norwich 01603 602871 St Neots 01480 213811
 Norwich 01480 421234 Lincoln 01522 457800
 Brown & Co Registered Office: The Atum, St. George's Street, Norwich, Norfolk, NR3 1AB.
 Registration no: 05302092. Registered in England & Wales.