


Access Option A

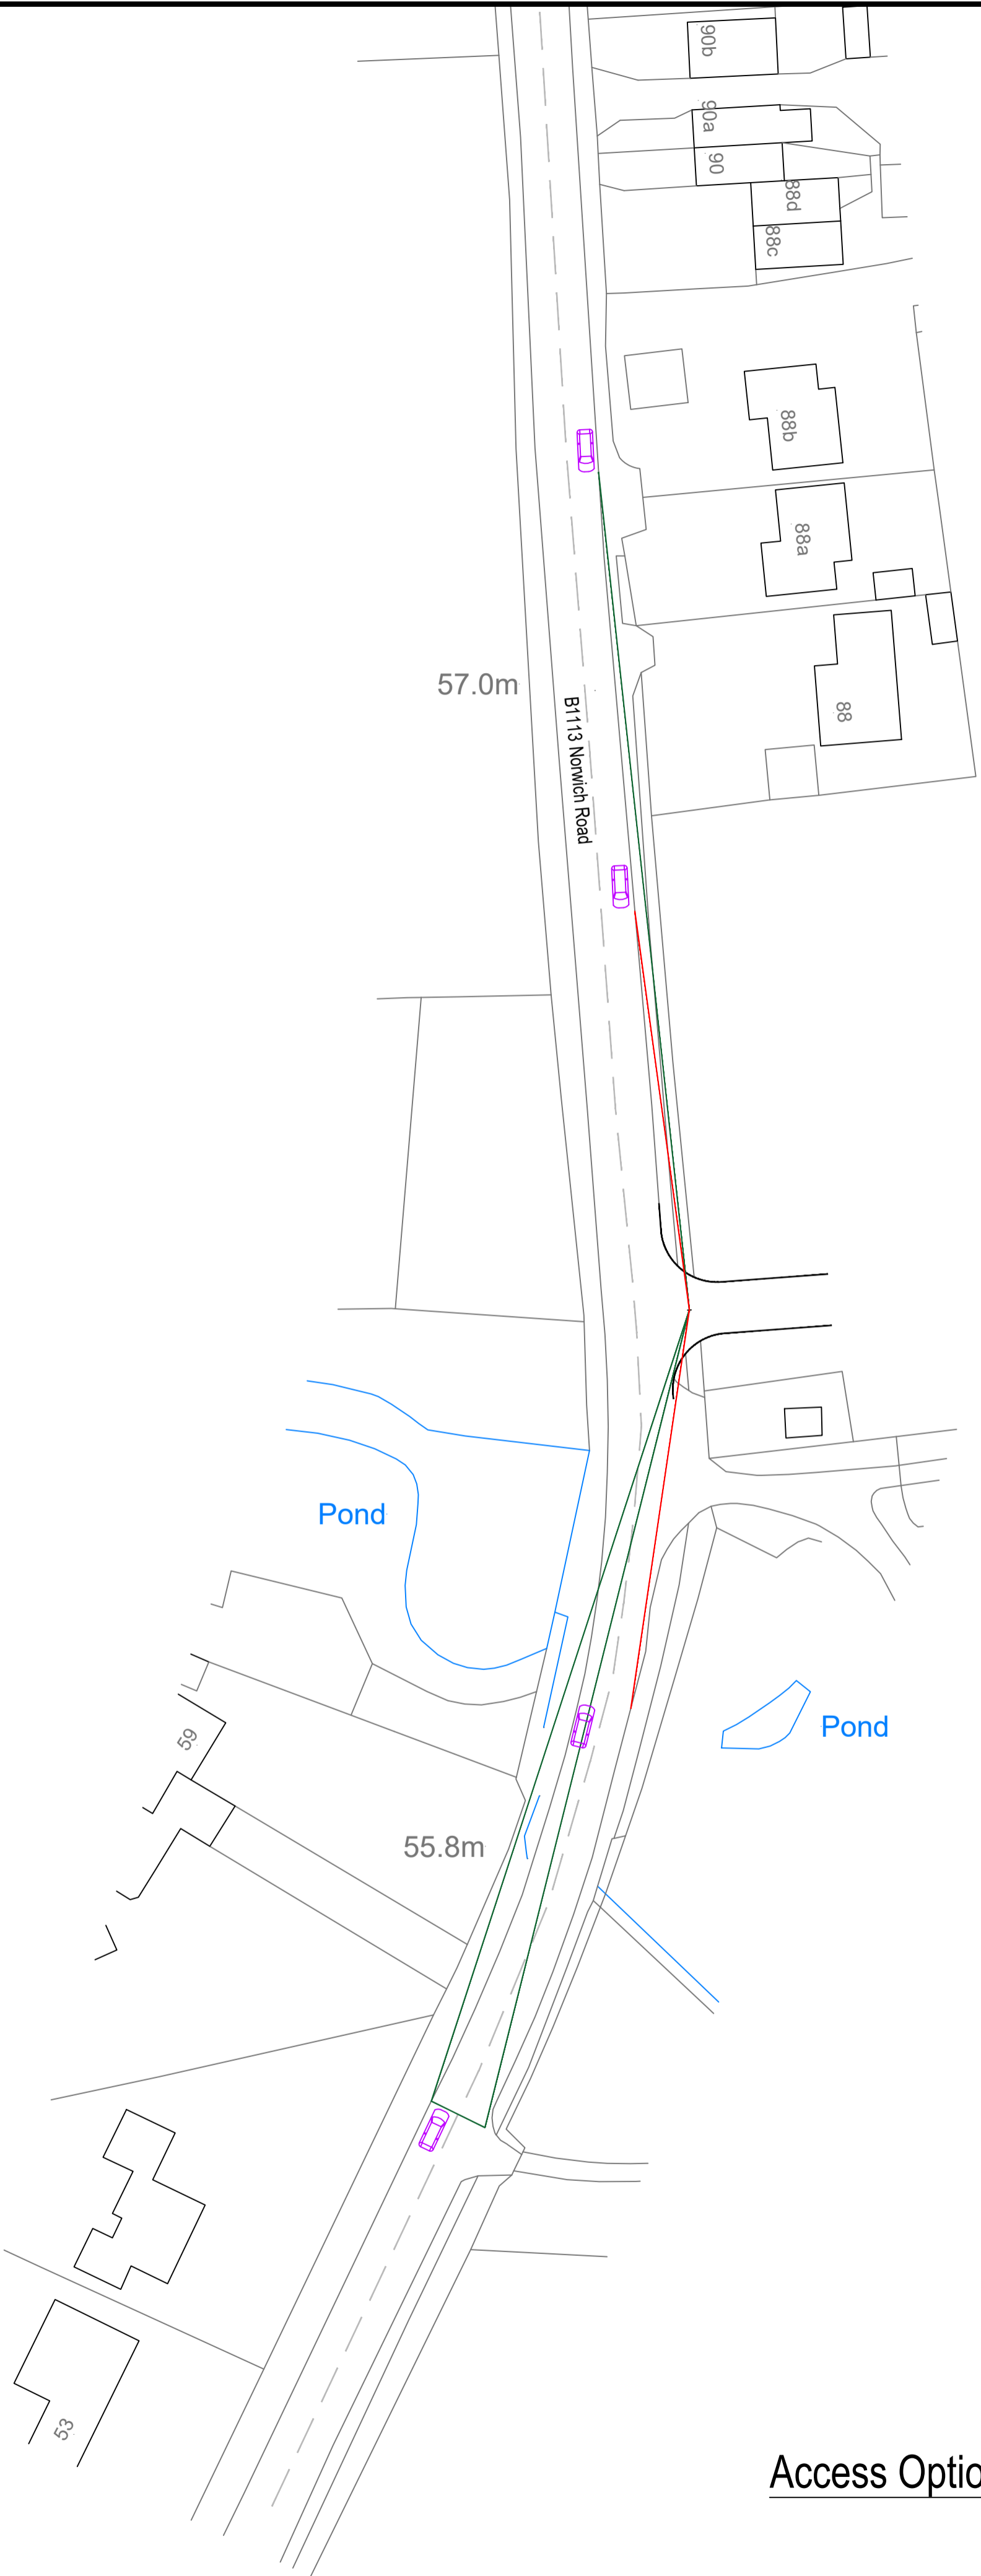

Access Option B

- NOTES:
- 1) All dimensions are in millimetres, unless stated otherwise.
 - 2) Do not scale from this drawing.
- KEY:
- DMRB Visibility Splay 2.4m x 90.0m.
 - MFS Visibility Splay 2.4m x 43.0m.

REVISIONS:			
REV	DESCRIPTION	INITIALS	DATE
-	-	-	-

PROJECT:	B1113 NORWICH ROAD, TACOLNESTON PROPOSED RESIDENTIAL DEVELOPMENT
TITLE:	B1113 NORWICH ROAD SITE ACCESS OPTIONS WITH VISIBILITY SPLAYS SHEET 1 OF 1



Capital Road Safety
Cross End, Pebmarsh, Essex. CO9 2NU
t:01787 237509
e:enquiries@capitalroadsafety.com

CLIENT:	EARLSWOOD HOMES
---------	-----------------

DESIGNED BY: JMT	DRAWN BY: JMT
CHECKED BY: KT	SCALE: 1:500 @ A1
DATE: 02/06/2021	DRAWING No: 2057-D-01
	REV: -