


DO NOT SCALE FROM THIS DRAWING

This drawing is a print and must not be scaled except where required for planning submissions. All new and existing dimensions and levels shown on the drawings to be checked prior to commencement of work, and any discrepancies to be reported to Clayland Architects.

Any construction work carried out prior to receiving all necessary approvals is entirely at the clients risk.

This drawing is the copyright of Clayland Architects and shall not be in any way used, modified or reproduced without their prior written consent.

| ISS | DATE | NOTE | BY |
|-----|------|------|----|
|     |      |      |    |

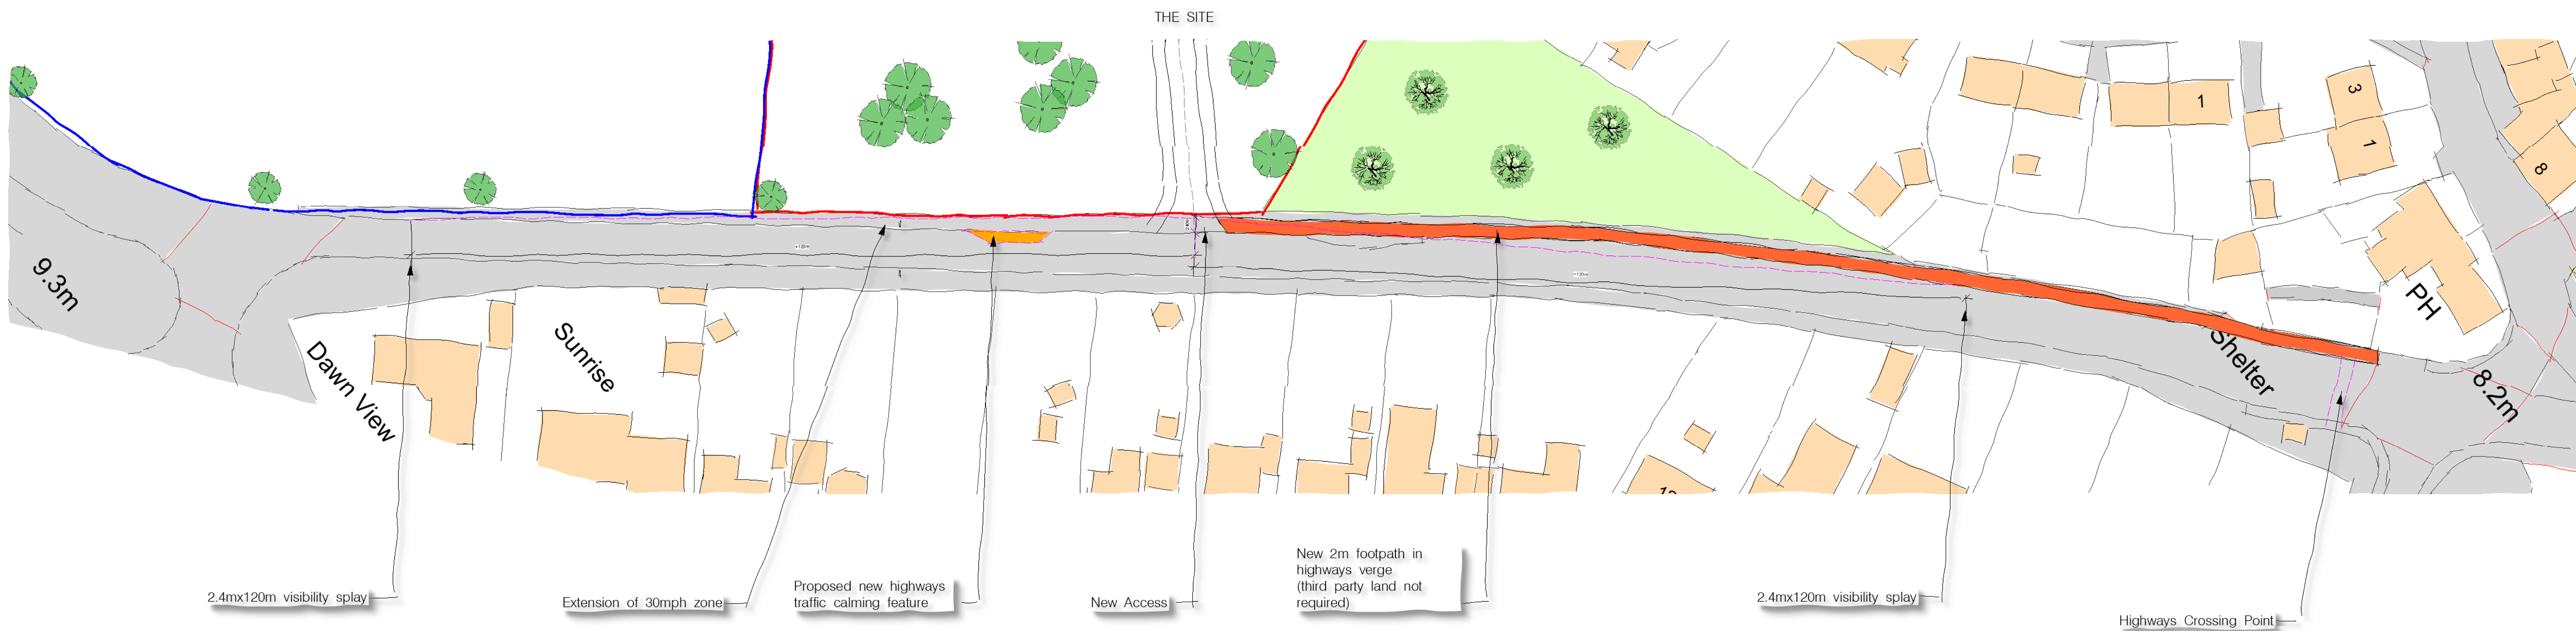

2 Highway Works  
Scale: 1:500



3 Aerial Plan  
Scale: nts

| REV | DATE | NOTE | BY |
|-----|------|------|----|
|     |      |      |    |

PRELIM

ANY CHANGES OR MODIFICATIONS TO THIS DRAWING NEED TO BE CLARIFIED BY THE UNDERSIGNED IN WRITING TO CLAYLAND ARCHITECTS

**Clayland architects**

The Glass House, Lynford Gardens  
Lynford Road, Mundford, Norfolk, IP26 5HW  
info@claylandarchitects.co.uk www.claylandarchitects.co.uk

**CONTRACT**  
Residential Development  
Land North of The Street  
Earsham

**DRAWING TITLE**  
Highway Works

| SCALE      | PAPER SIZE | DRAWING NUMBER  | REVISION |
|------------|------------|-----------------|----------|
| 1:500      | A1         | 03              |          |
| DATE       |            |                 |          |
| 30/01/2024 |            |                 |          |
| DRAWN BY   |            |                 |          |
| JOB NUMBER | CHECKED    | CLIENT APPROVED |          |
| 2302       |            |                 |          |

THE ABOVE SIGNED APPROVED CONFIRM ACCEPTANCE OF ISSUED DRAWINGS